



SPA FLOOR - WATER RETICULATION LAYOUT
1:50

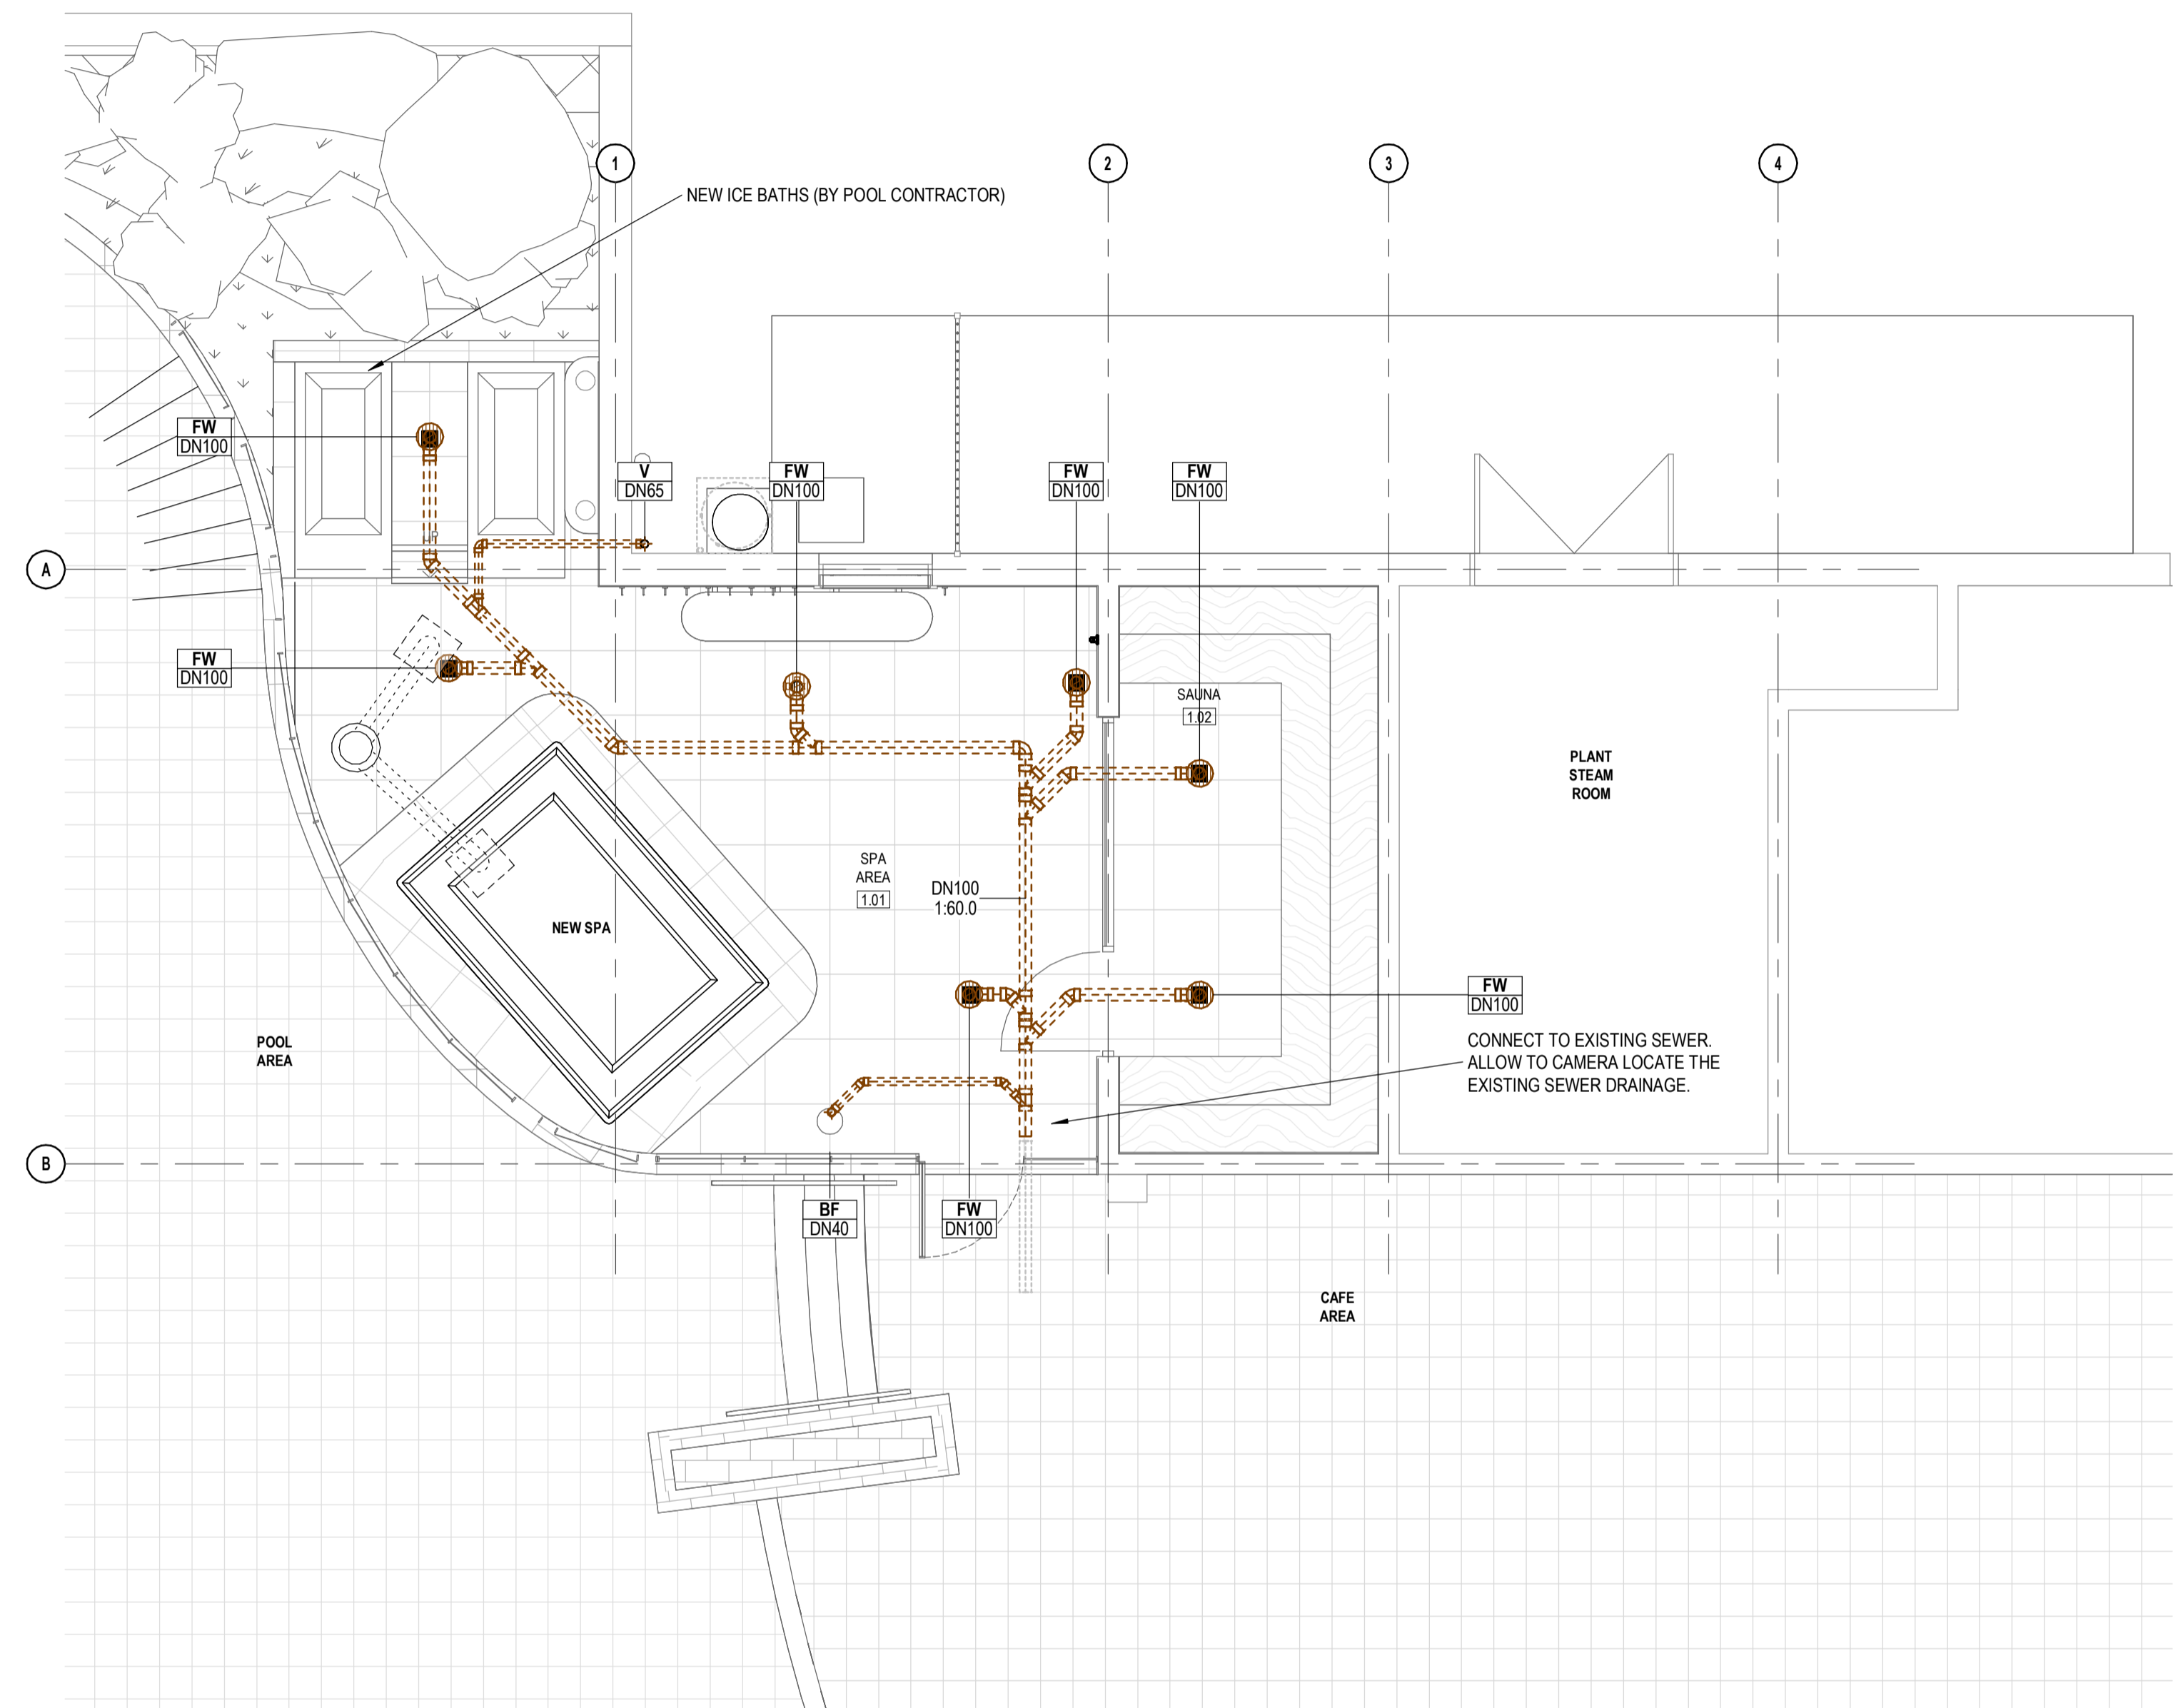

SPA FLOOR - SEWER LAYOUT
1:50

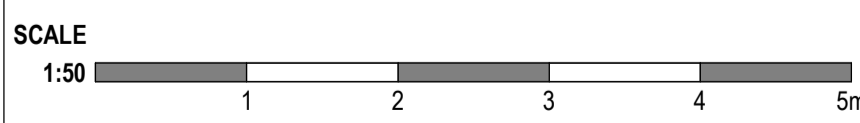

DRAWING NOTES:

- DO NOT SCALE DIRECTLY OFF DRAWING. ALL MEASUREMENTS AND LOCATIONS OF EQUIPMENT ARE TO BE CONFIRMED ON SITE WITH THE SITE SUPERVISOR.
- THIS DRAWING IS TO BE VIEWED IN CONJUNCTION WITH SPECIFICATION, ARCHITECTURAL, STRUCTURAL AND ALL OTHER SERVICES DRAWINGS.
- SCHEDULE QUANTITIES/COUNTS ARE PROVIDED AS A GUIDE ONLY AND ACTUAL QUANTITIES ARE THE RESPONSIBILITY OF THE CONTRACTOR
- THIS DRAWING IS REQUIRED TO BE VIEWED OR PRINTED IN COLOUR FOR THE FULL EXTENT OF THE SCOPE OF WORKS TO BE SHOWN

- ANY DISCREPANCIES DURING ANY PHASE OF THE WORKS BETWEEN THE DRAWINGS, SPECIFICATION AND OTHER DISCIPLINE'S DOCUMENTATION THE CONTRACTOR IS TO:
 - ASSUME THE MOST ONEROUS AND,
 - RAISE AN RFI TO CLARIFY THE DISCREPANCY
- ALL LIABILITY DUE TO FAILURE TO OBSERVE THESE CLAUSES SHALL BE BORNE BY THE CONTRACTOR.

By	Date	Revision Description	Rev
D.D	10/02/25	TENDER	T1
REVISIONS			



Client
PHILP LIGHTON ARCHITECTS - HOBART

Project
DKHAC SPA, SAUNA & STEAM ROOM

Sheet Title
SPA FLOOR - HYDRAULIC SERVICES

TENDER			
HYDRAULIC SERVICES			
Designed By	D.D	Drawn By	E.M
Checked By	-	Revision	T1
Drawing No.		25110-S1-H02	
Scale	1:50 @ A1		